


# TYPICAL FOUNDATION WALL DETAIL

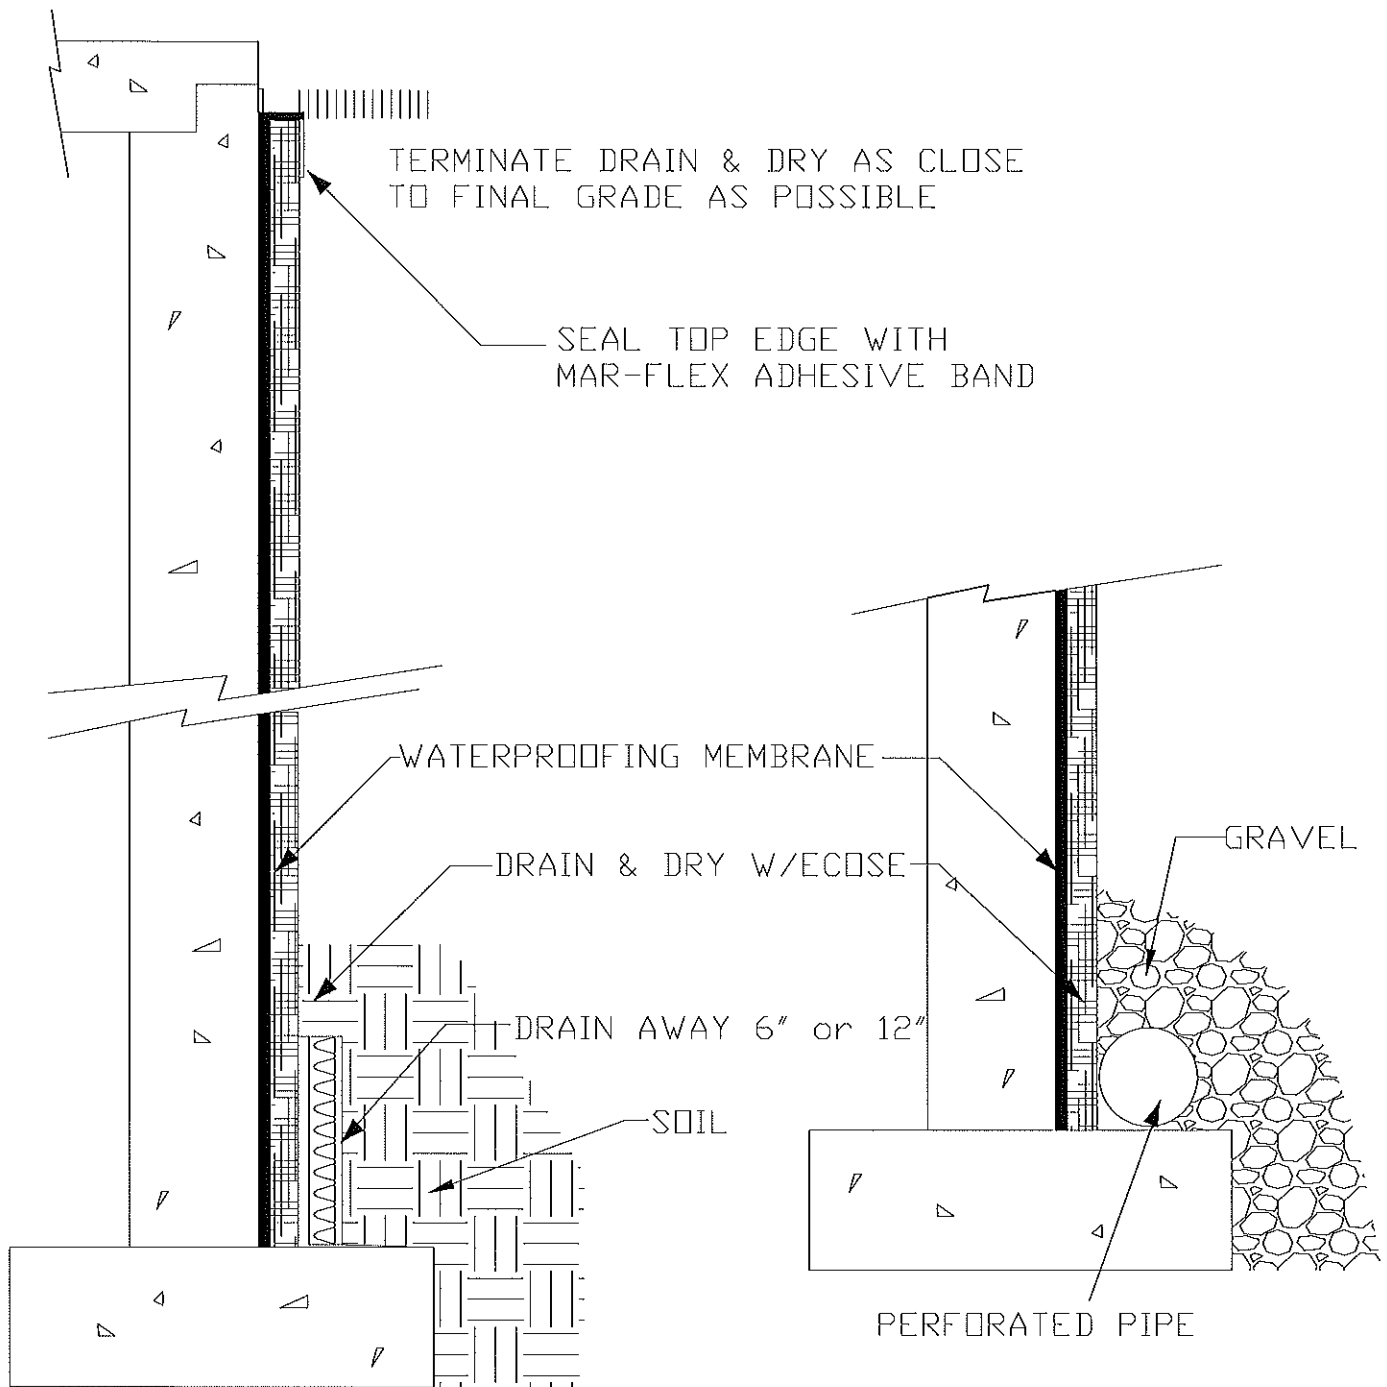


NOTE: ALTERNATE METHOD FOR WATER COLLECTION. SEE DRAIN AWAY FOUNDATION DRAINAGE FOR FITTINGS AND ADAPTORS

NOTE: DRAIN TILE CAN BE PLACED ON OR BESIDE FOOTER

Mar-flex Building Solutions  
6866 Chrisman Lane  
Middletown, OH 45042  
513-422-7285/800-498-1411  
[www.marflexbuildingsolutions.com](http://www.marflexbuildingsolutions.com)

DD1/FWD

# TYPICAL LAGGING WALL DETAIL

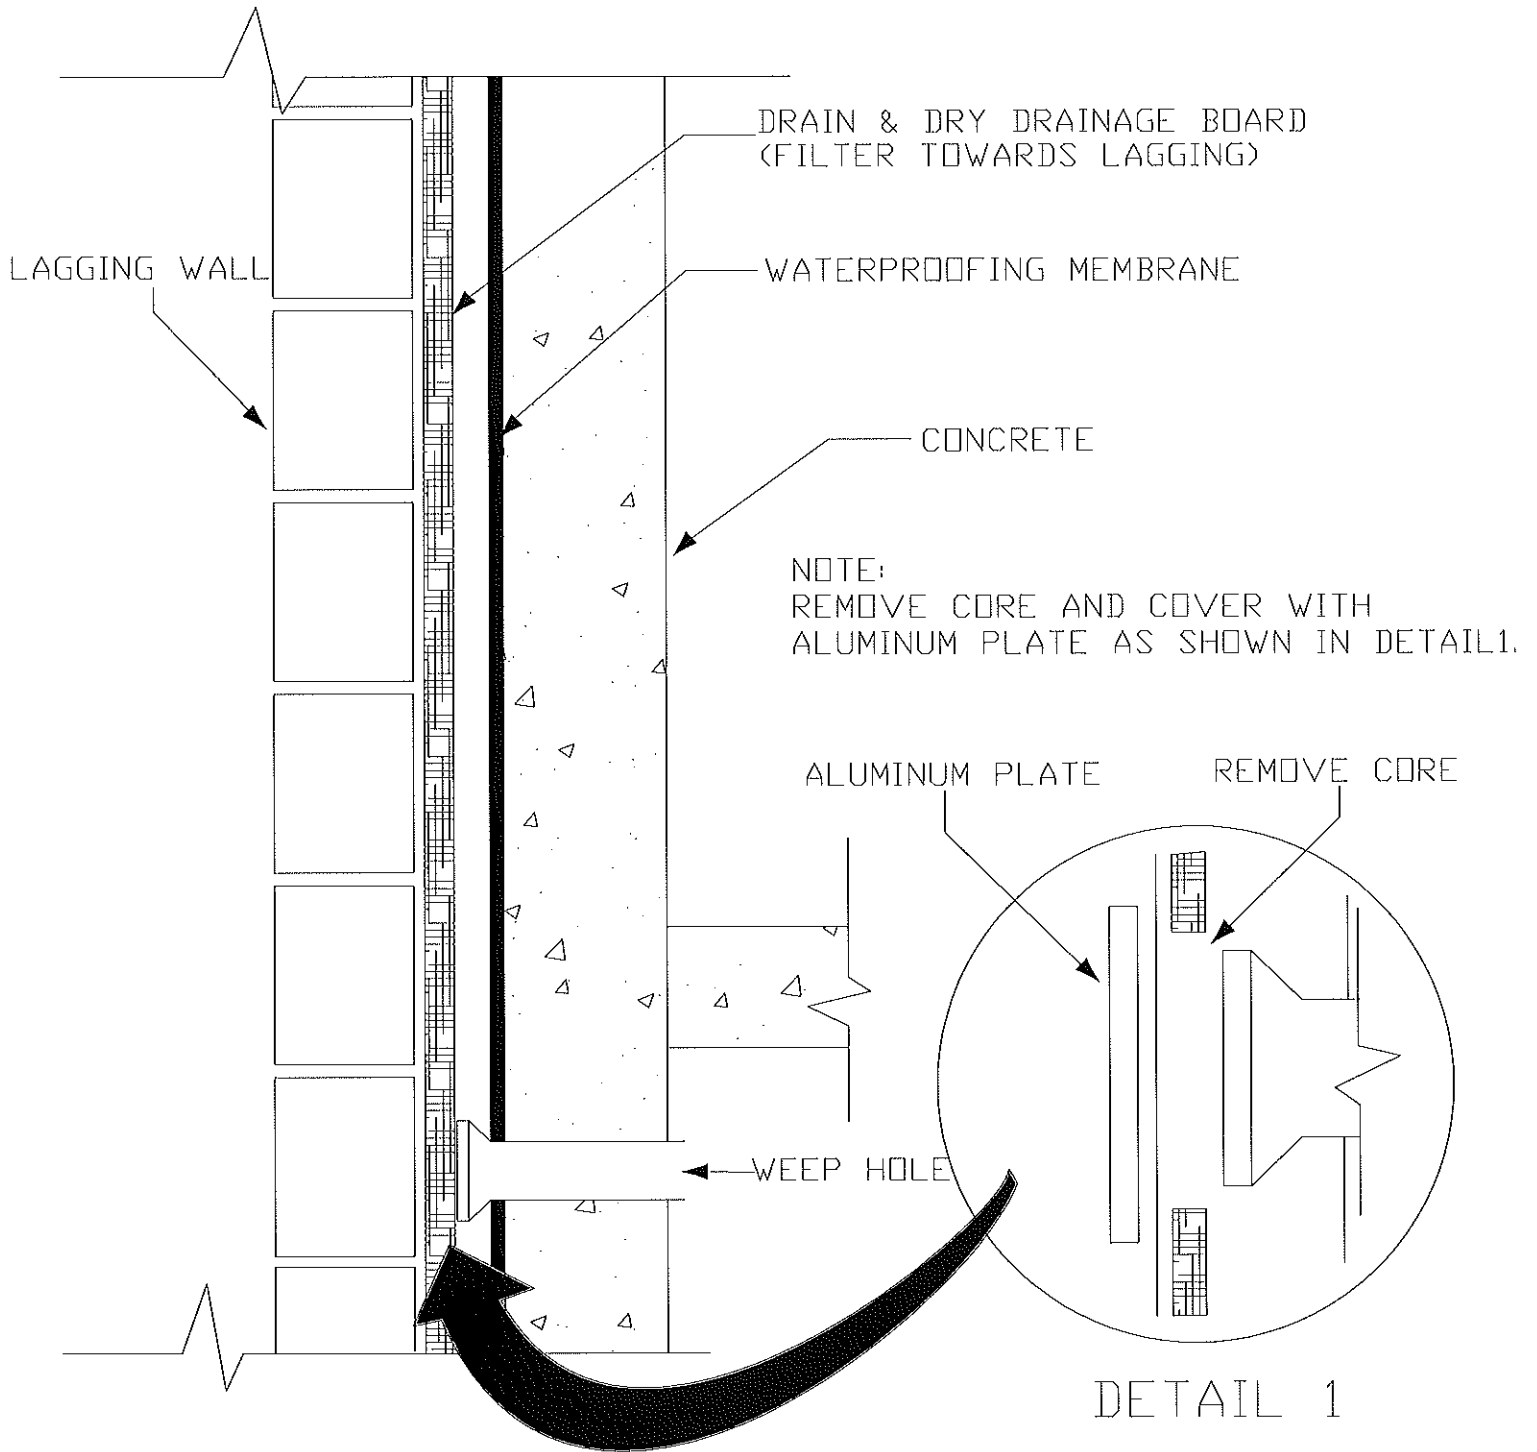


Mar-flex Building Solutions  
6866 Chrisman Lane  
Middletown, OH 45042  
513-422-7285/800-498-1411  
www.marflexbuildingsolutions.com

DD2/LWD

# TYPICAL RETAINING WALL DETAIL

NOTE:  
WHEN USING DRAIN & DRY DRAINAGE BOARD  
REMOVE CORE AND COVER WITH ALUMINUM  
PLATE AS SHOWN IN DETAIL.

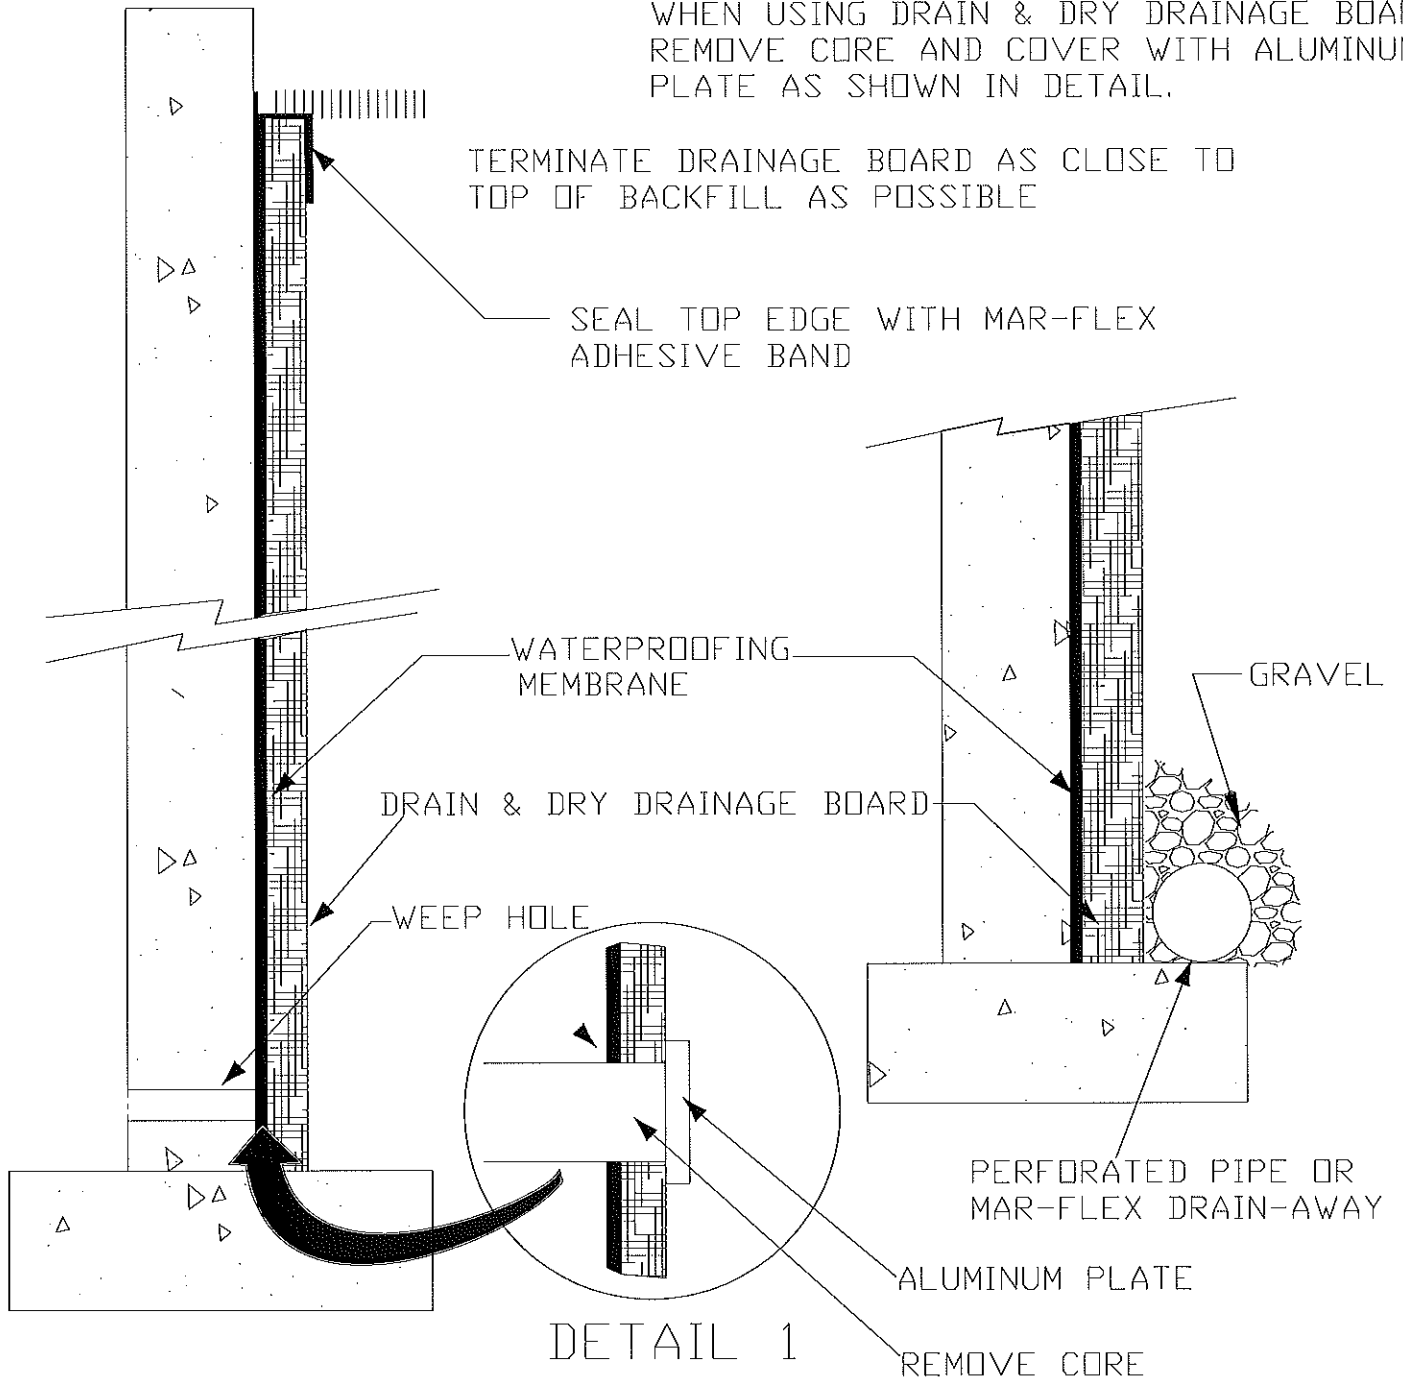

Mar-flex Building Solutions  
6866 Chrisman Lane  
Middletown, OH 45042  
513-422-7285/800-498-1411  
[www.marflexbuildingsolutions.com](http://www.marflexbuildingsolutions.com)

DD3/RWD