


# TYPICAL FOUNDATION WALL DETAIL

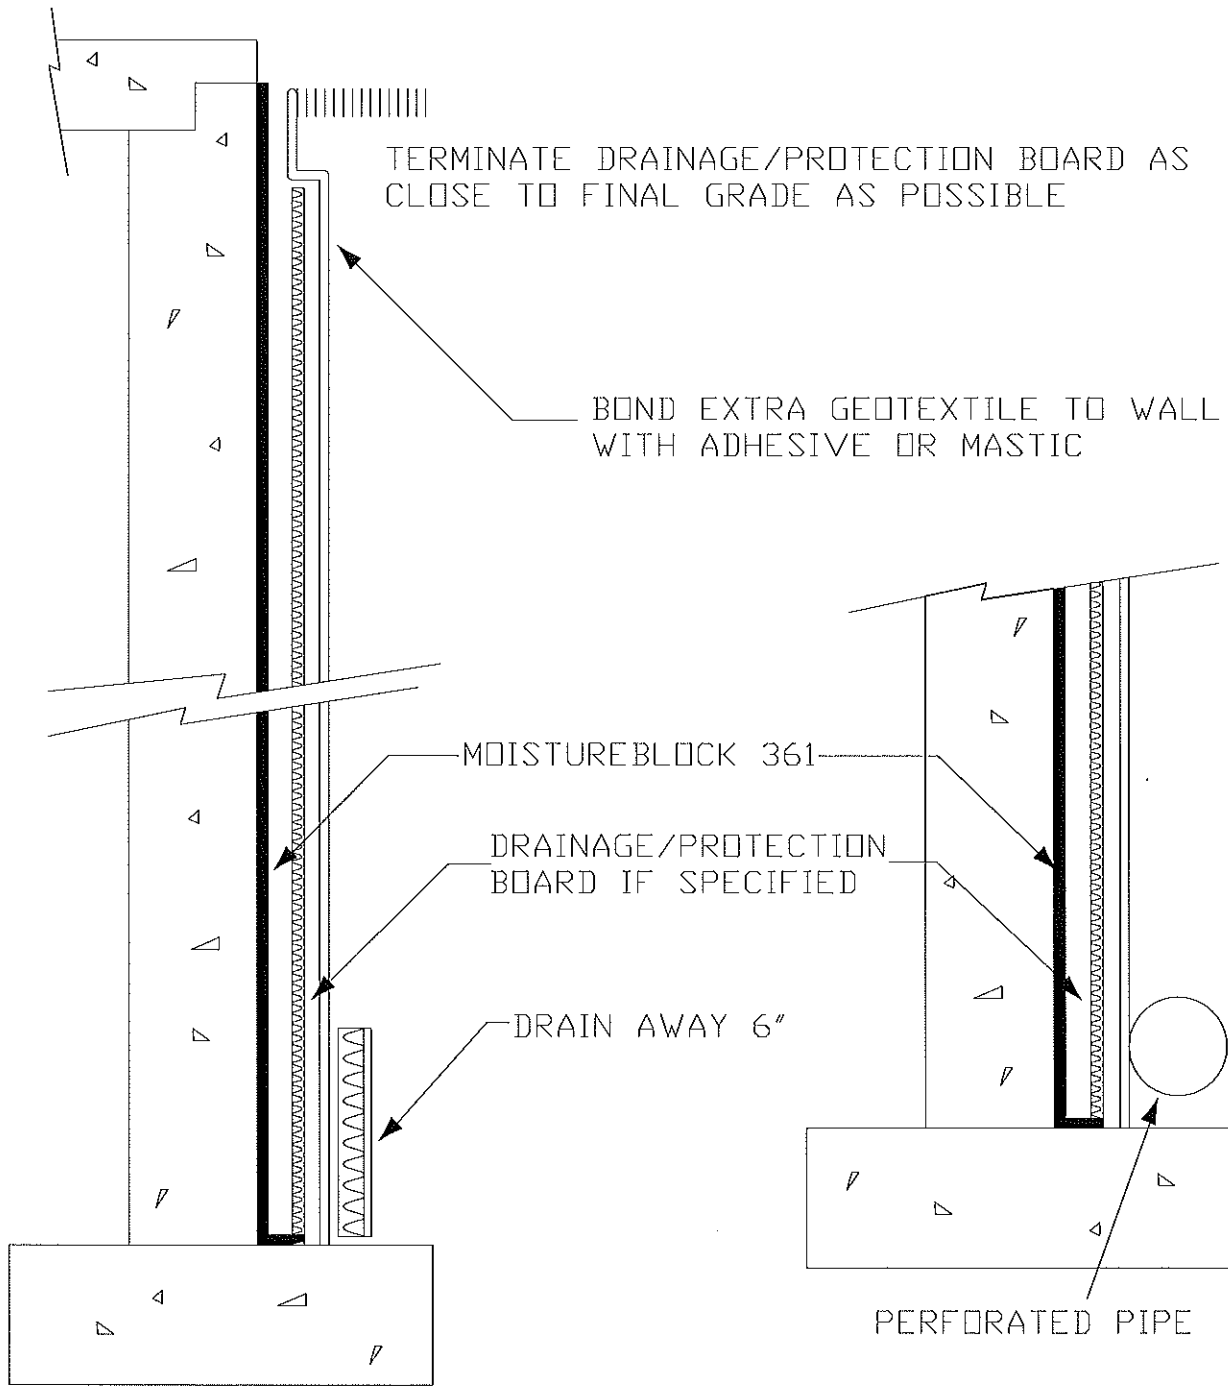


NOTE: ALTERNATE METHOD FOR WATER COLLECTION. SEE DRAIN AWAY FOUNDATION DRAINAGE FOR FITTINGS AND ADAPTORS

Mar-flex Building Solutions  
6866 Chrisman Lane  
Middletown, OH 45042  
513-422-7285/800-498-1411  
www.marflexbuildingsolutions.com

MB1/FWS

# CAVITY WALL DAMPROOFING

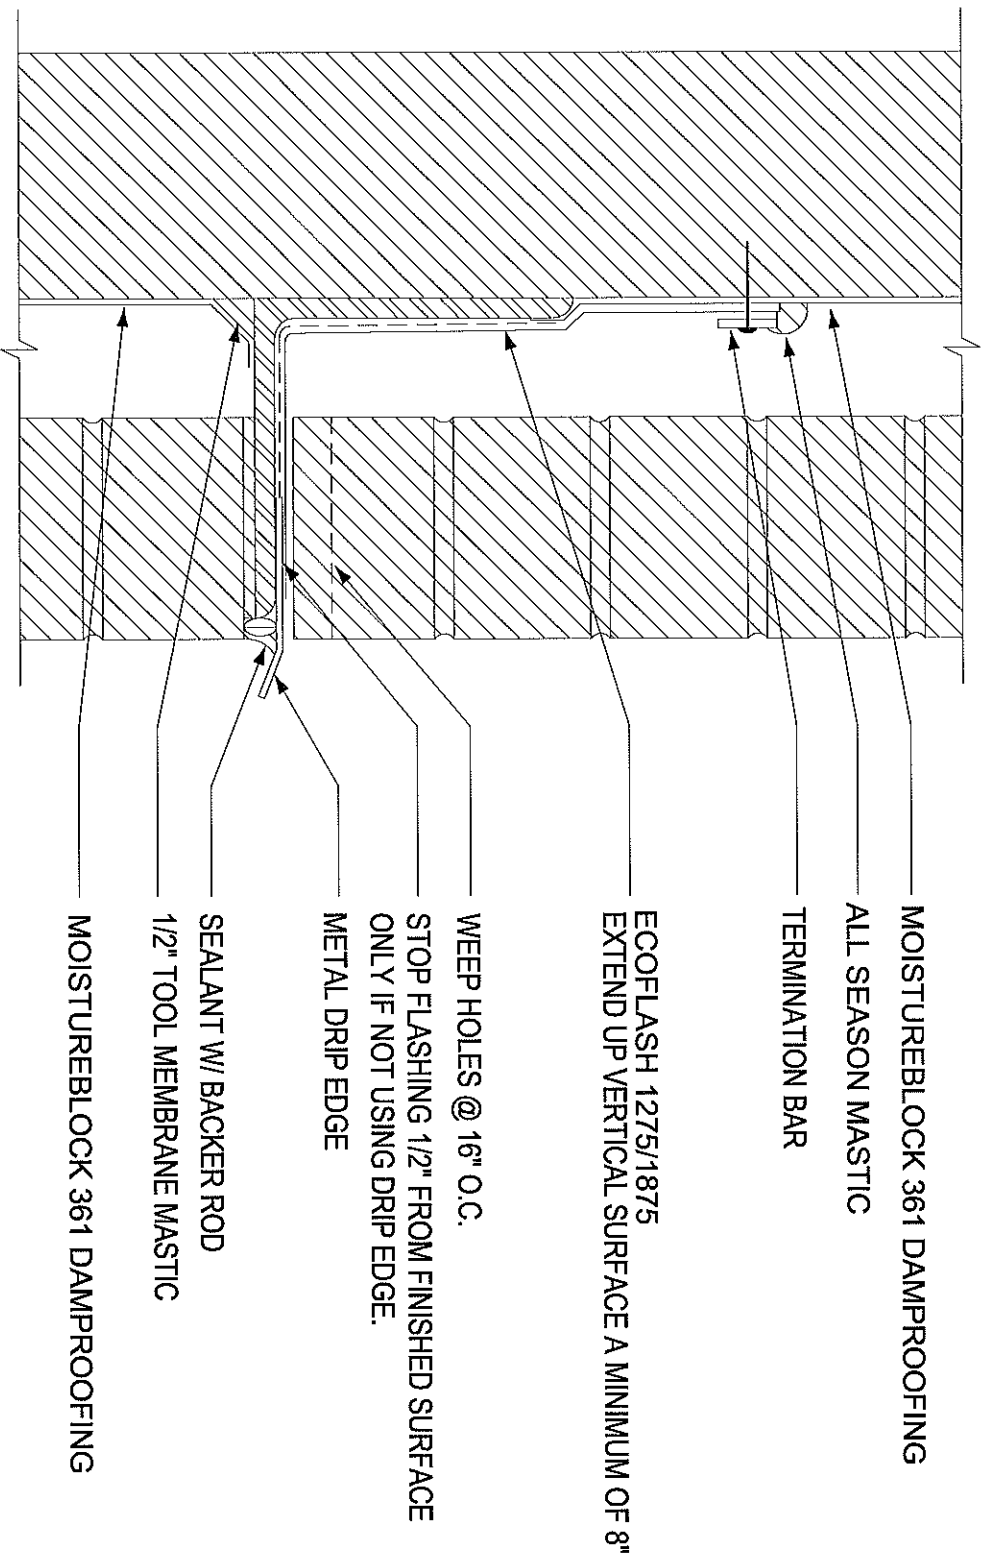

Mar-flex Building Solutions

6866 Chrisman Lane

Middletown, OH 45042

513-422-7285/800-498-1411

[www.marflexbuildingsolutions.com](http://www.marflexbuildingsolutions.com)

MB2/CVWS